

Crossover Mission Proposed Building
Floor 1


Upper Floor for additional classrooms

Restrooms


Bleachers

Bleachers

Volleyball and
Basketball Practice Court

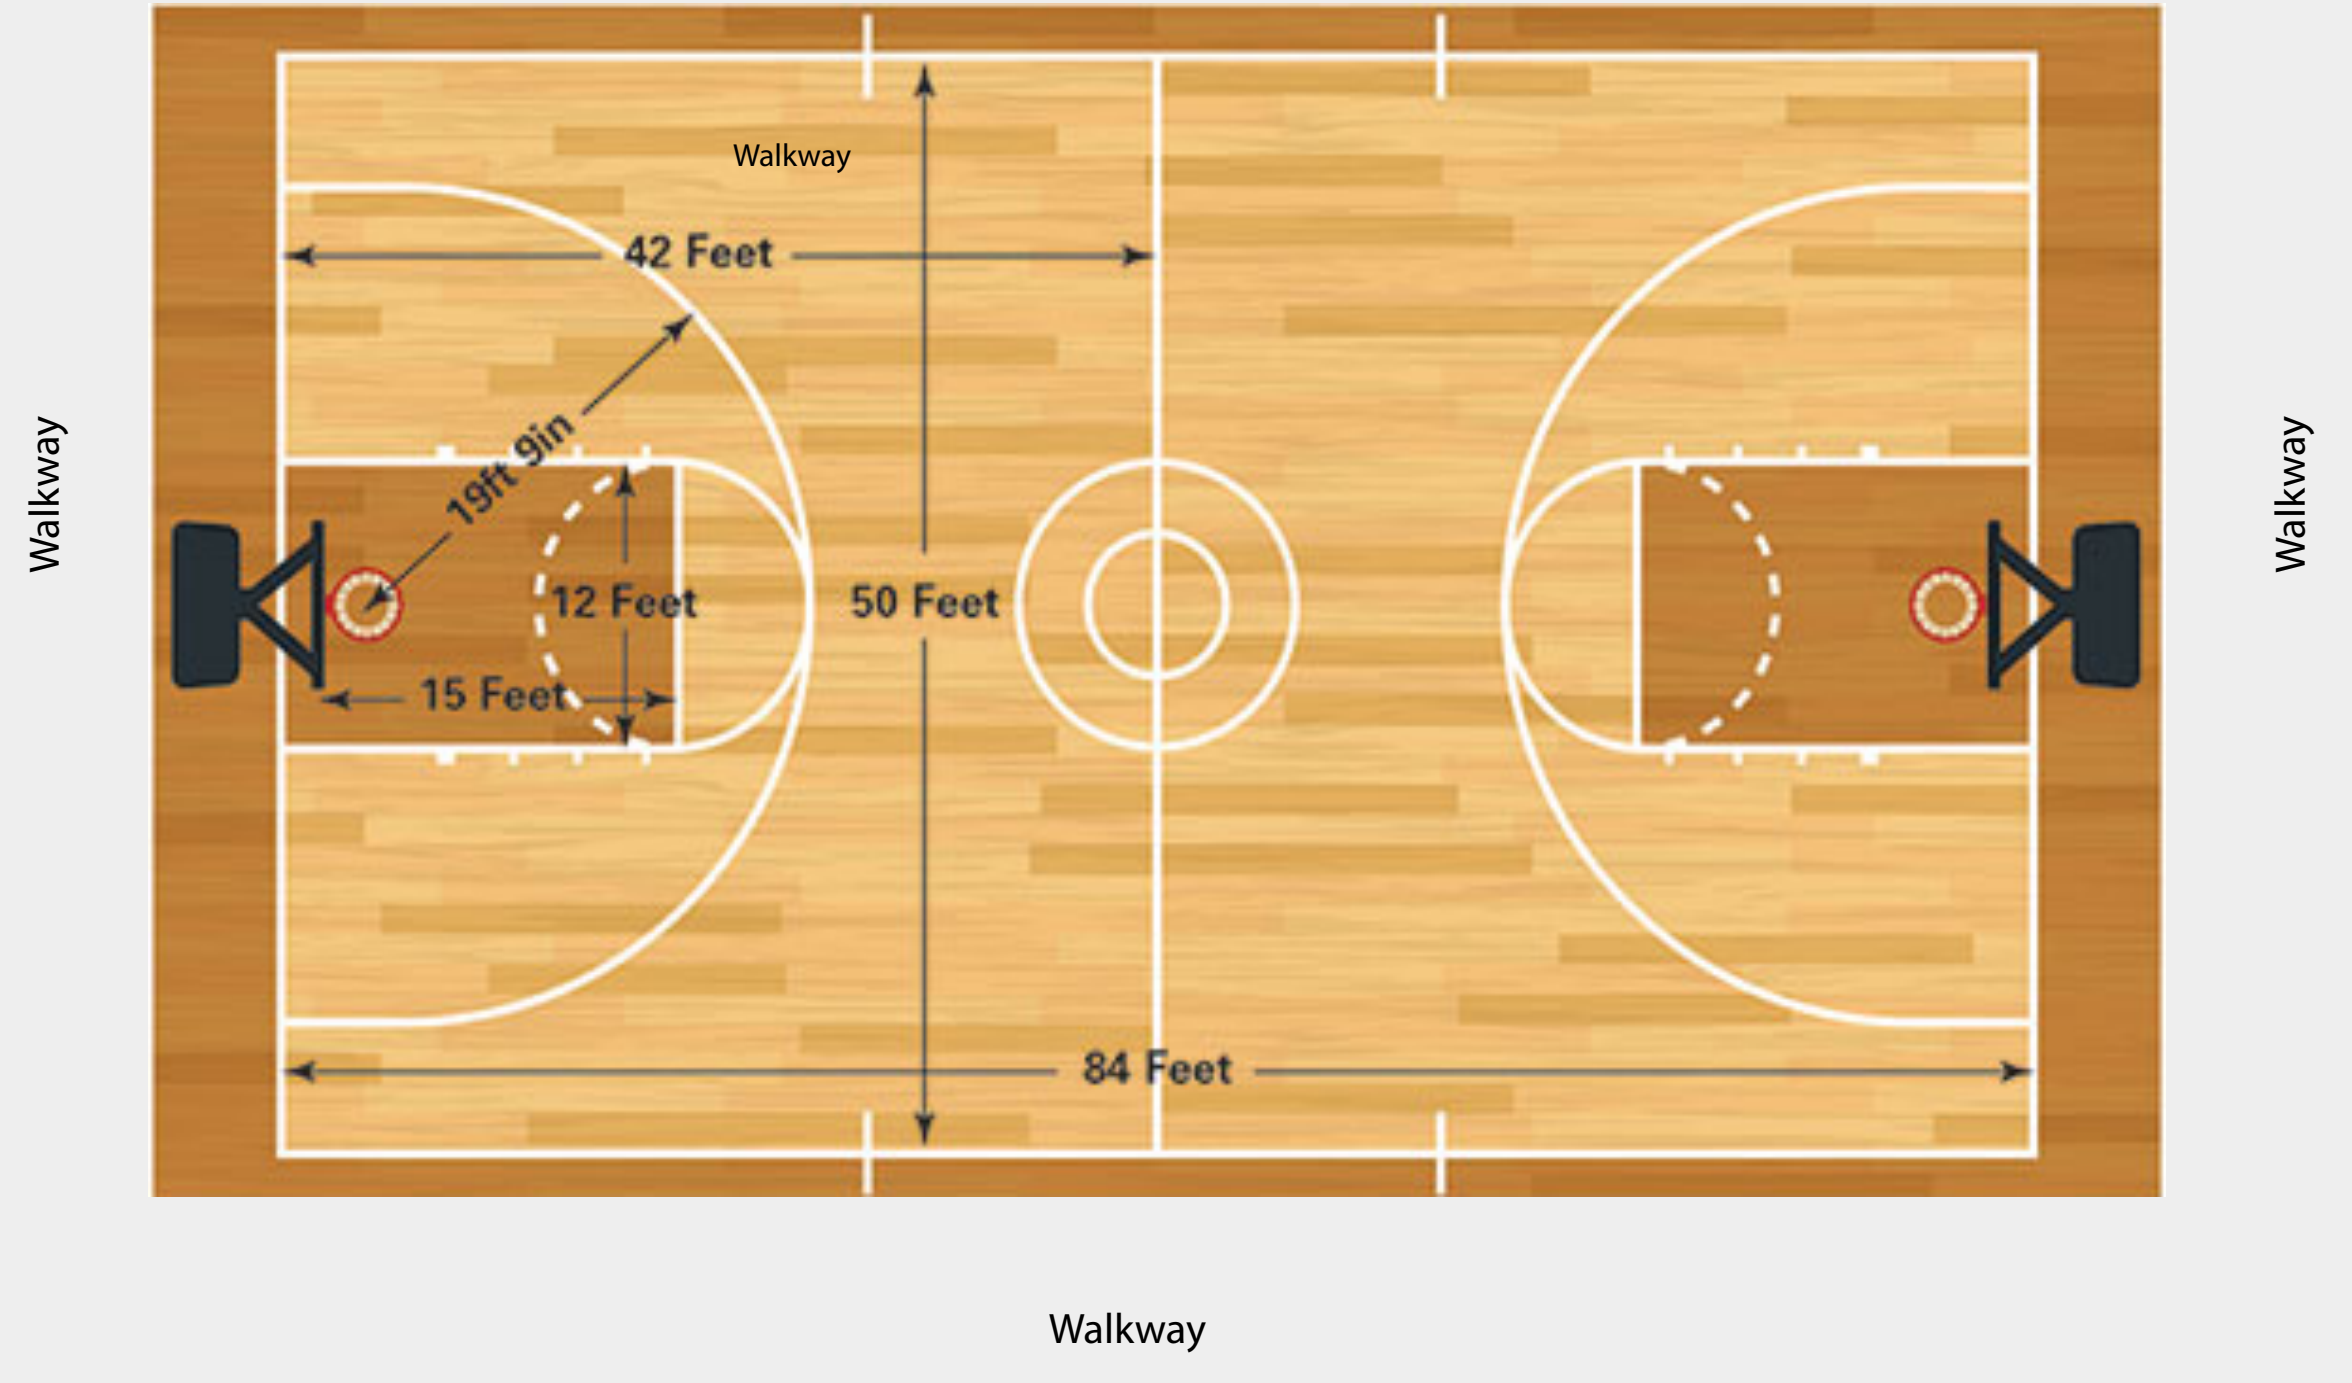

FLOOR PLAN

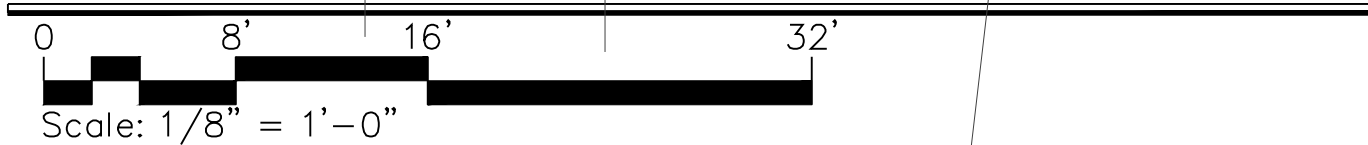

SEPT 12, 2006
DATE ISSUED
CMC
DRAWN BY


C.M.CRAWFORD ARCHITECT, INC.
FLORIDA REGISTRATION #AR-091587
-CMC ARC-
P.O. BOX 6511 VERO BEACH, FLORIDA 32961
CMC@ARC@NSA.COM

Quality Fruit Packers
4425 North US-1
Indian River
Florida

Floor Plan

A-1

Crossover Mission Propsed Building
Floor 2

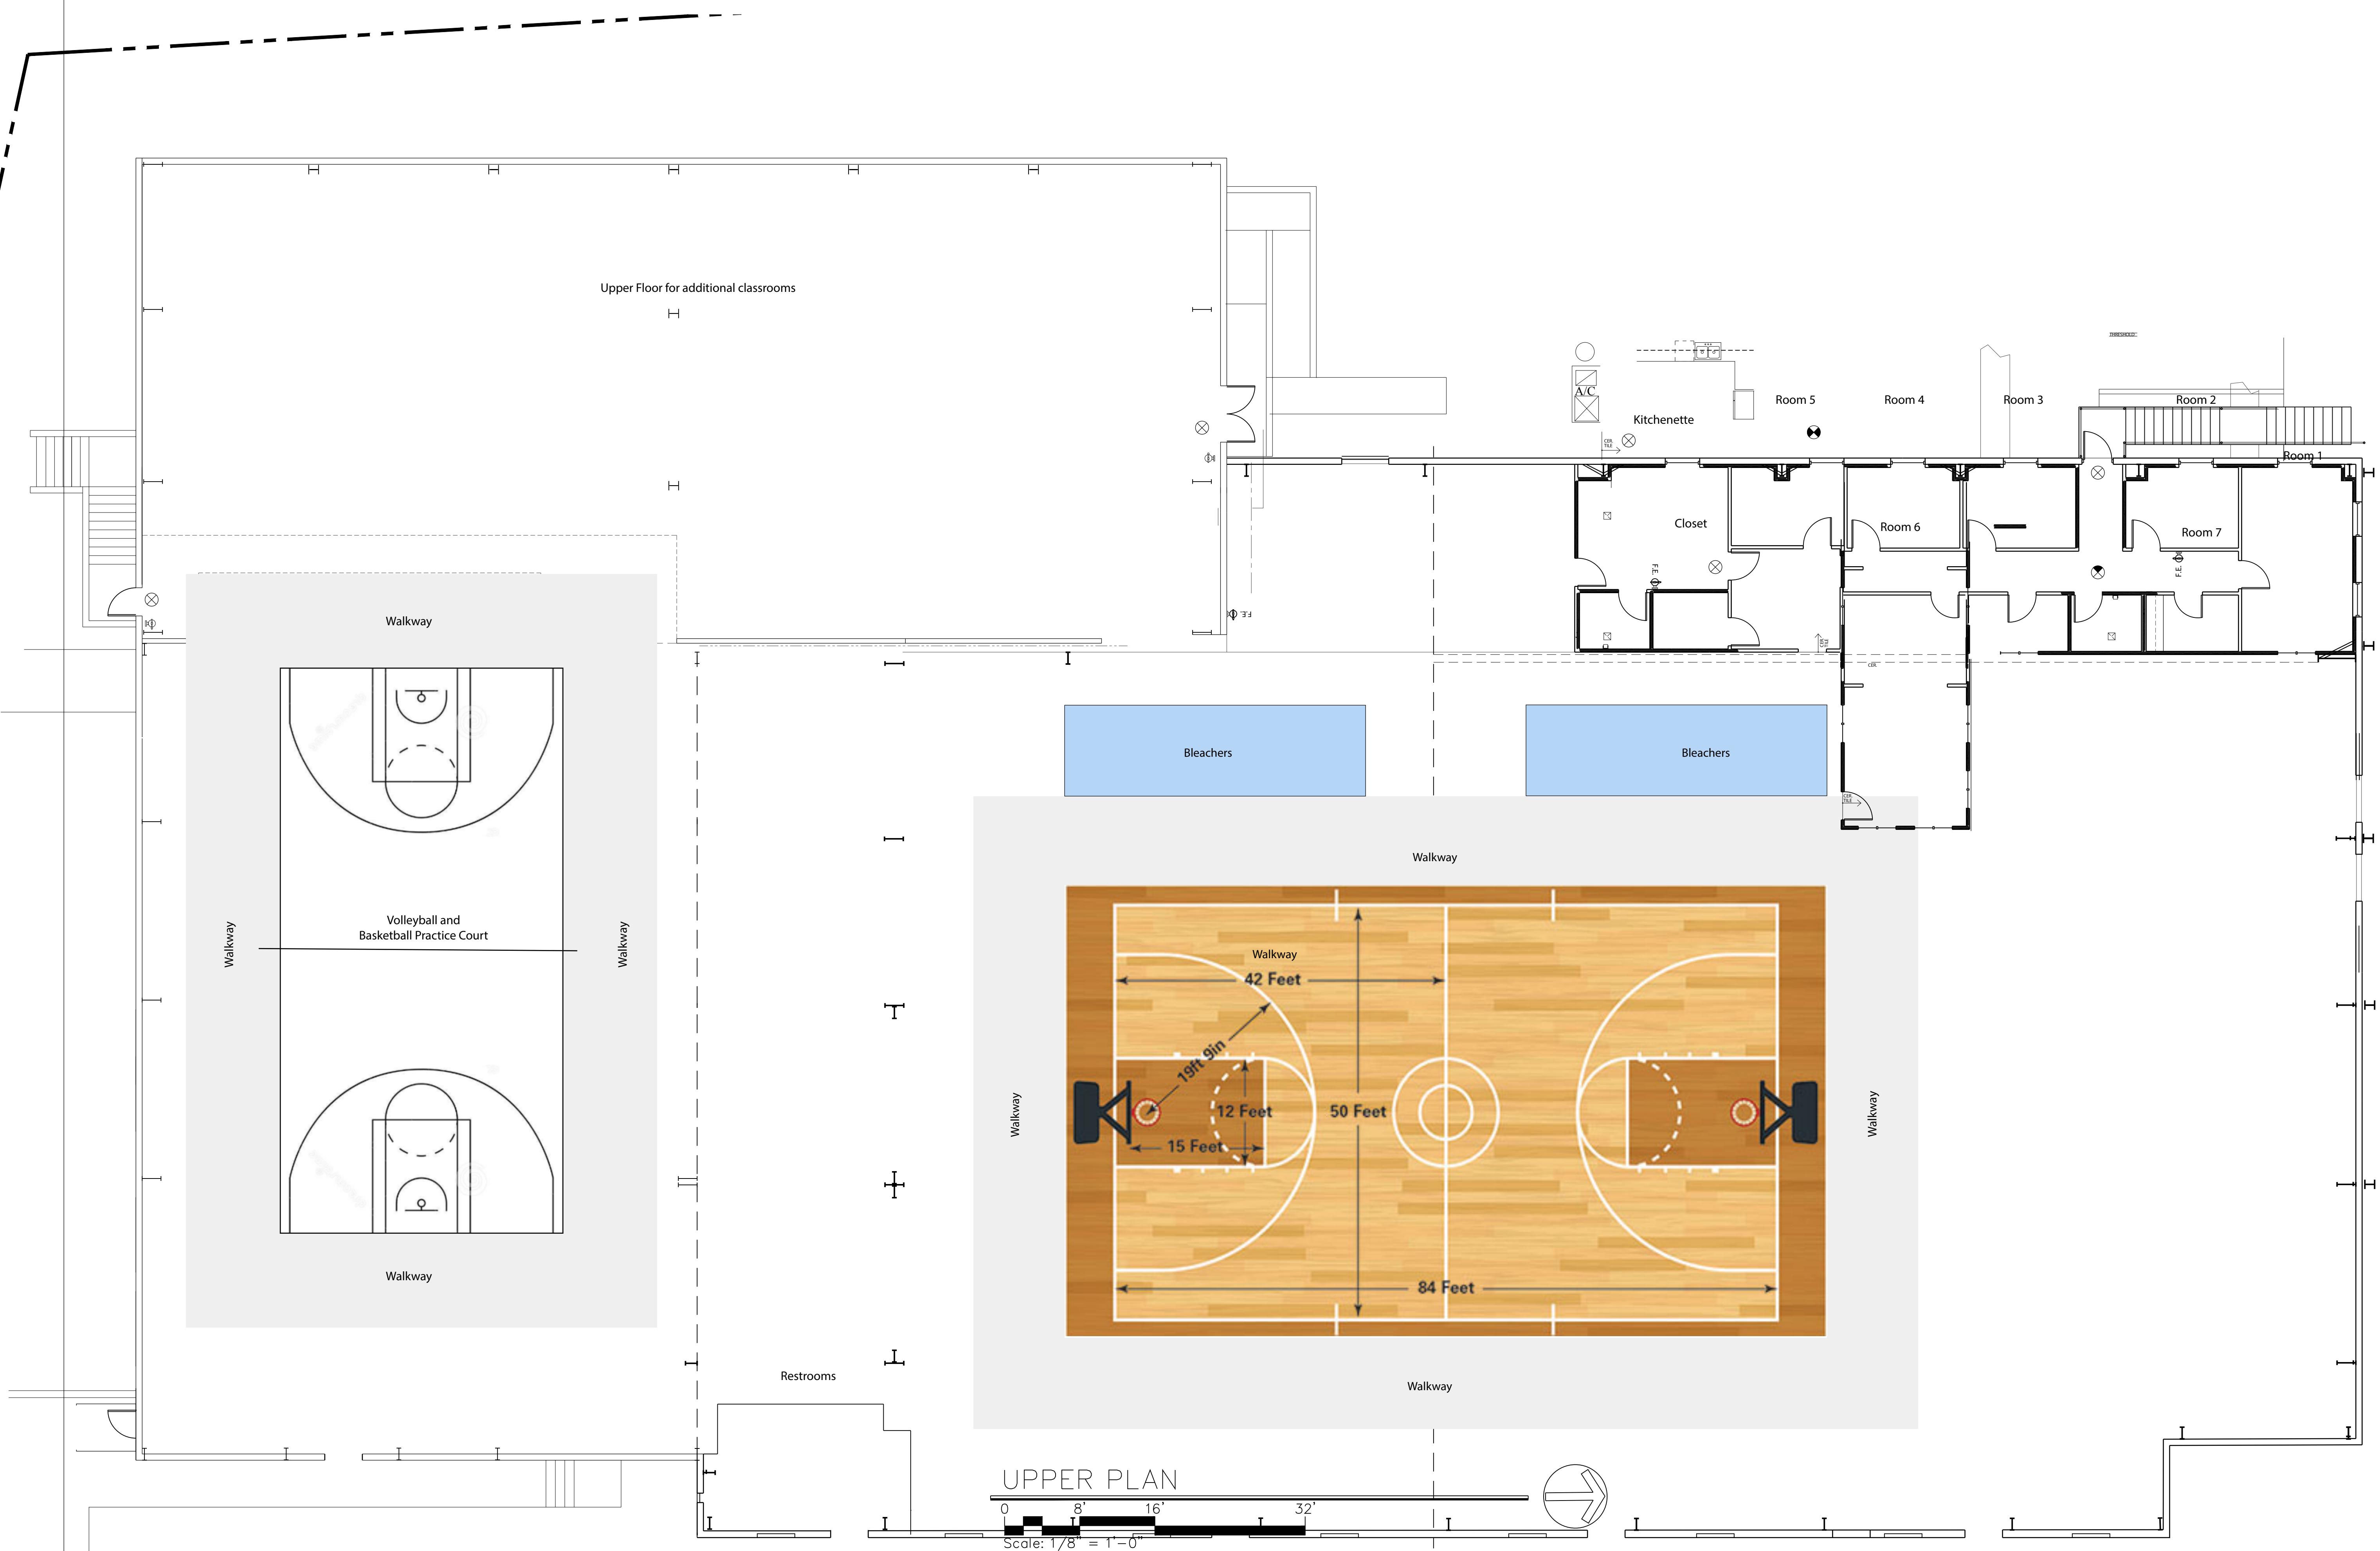

SEPT 21, 2006

DATE ISSUED
cMc
DRAWN BY

C.M.CRAWFORD ARCHITECT, INC.
FLORIDA REGISTRATION #AR-091587
-CMC ARC -
P.O. BOX 6511 VERO BEACH, FLORIDA 32961
CMC.ARC@MSK.COM

PROJECT

Quality Fruit Packers
4425 North US-1
Indian River
Florida

Upper Plan

SHRIT TITLE
A-2

UPPER PLAN

